


murature
poutres portuses
75 x 200 x 4600

Poteaux
160 x 160
H. 2,80 m.

Solives
63 x 200 x 4000

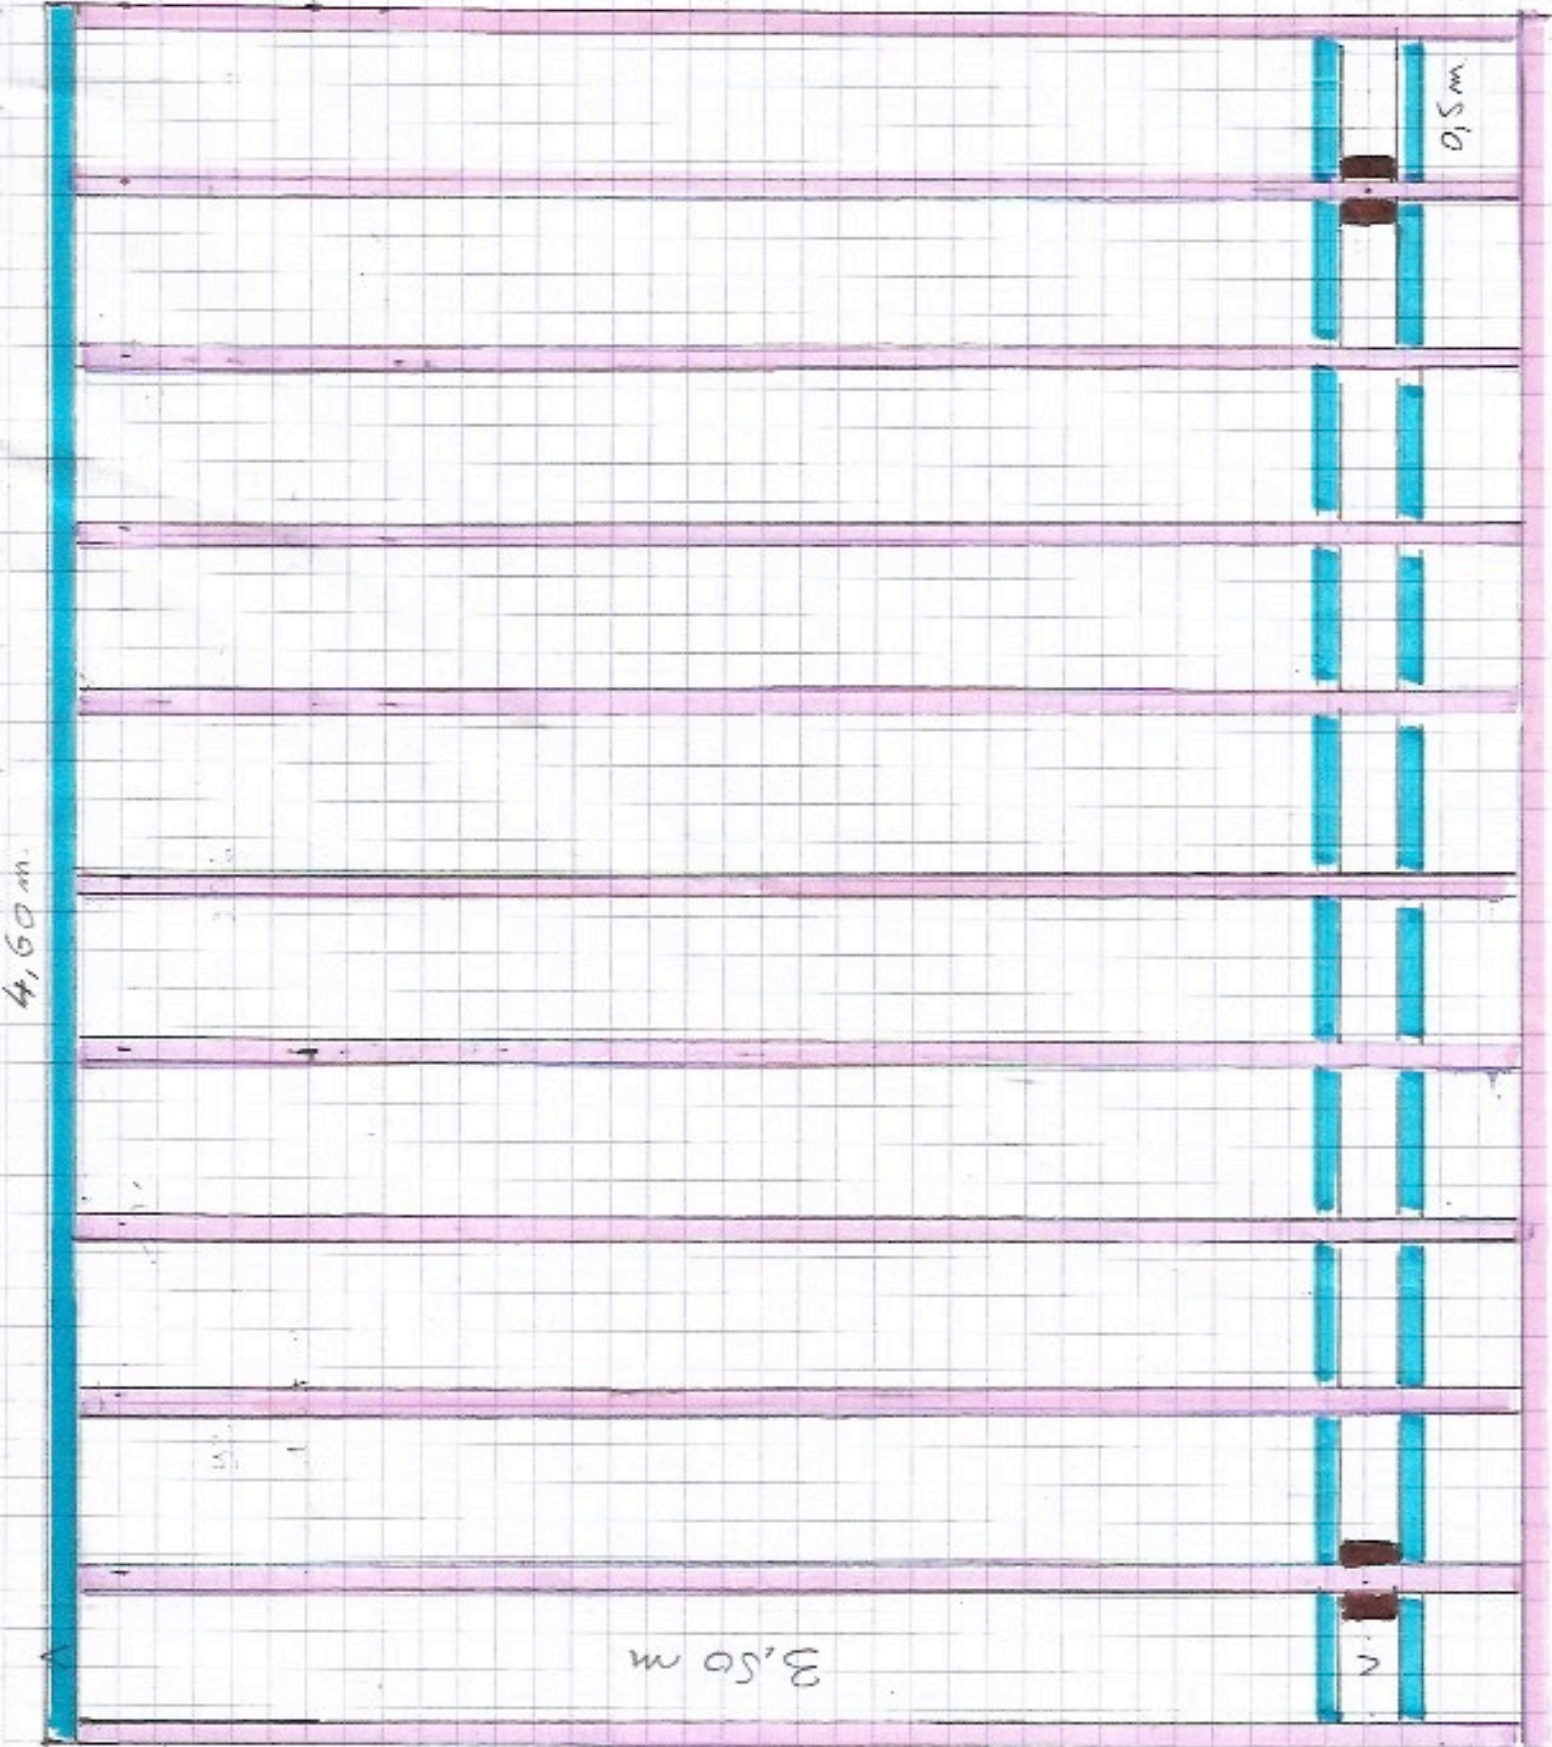

4,60 m

3,50 m

4 m

0,5 m

0,5 m

2

2